


**SURVEYORS REAL PROPERTY REPORT
PART 1
PLAN OF LOT 36, REGISTERED PLAN 319
TOWNSHIP OF MULMUR
COUNTY OF DUFFERIN**



J. C. STANTON O.L.S., C.L.S.
2000

LOT 37
34109-0154 (LT)
REGISTERED

34109-0091 (LT)

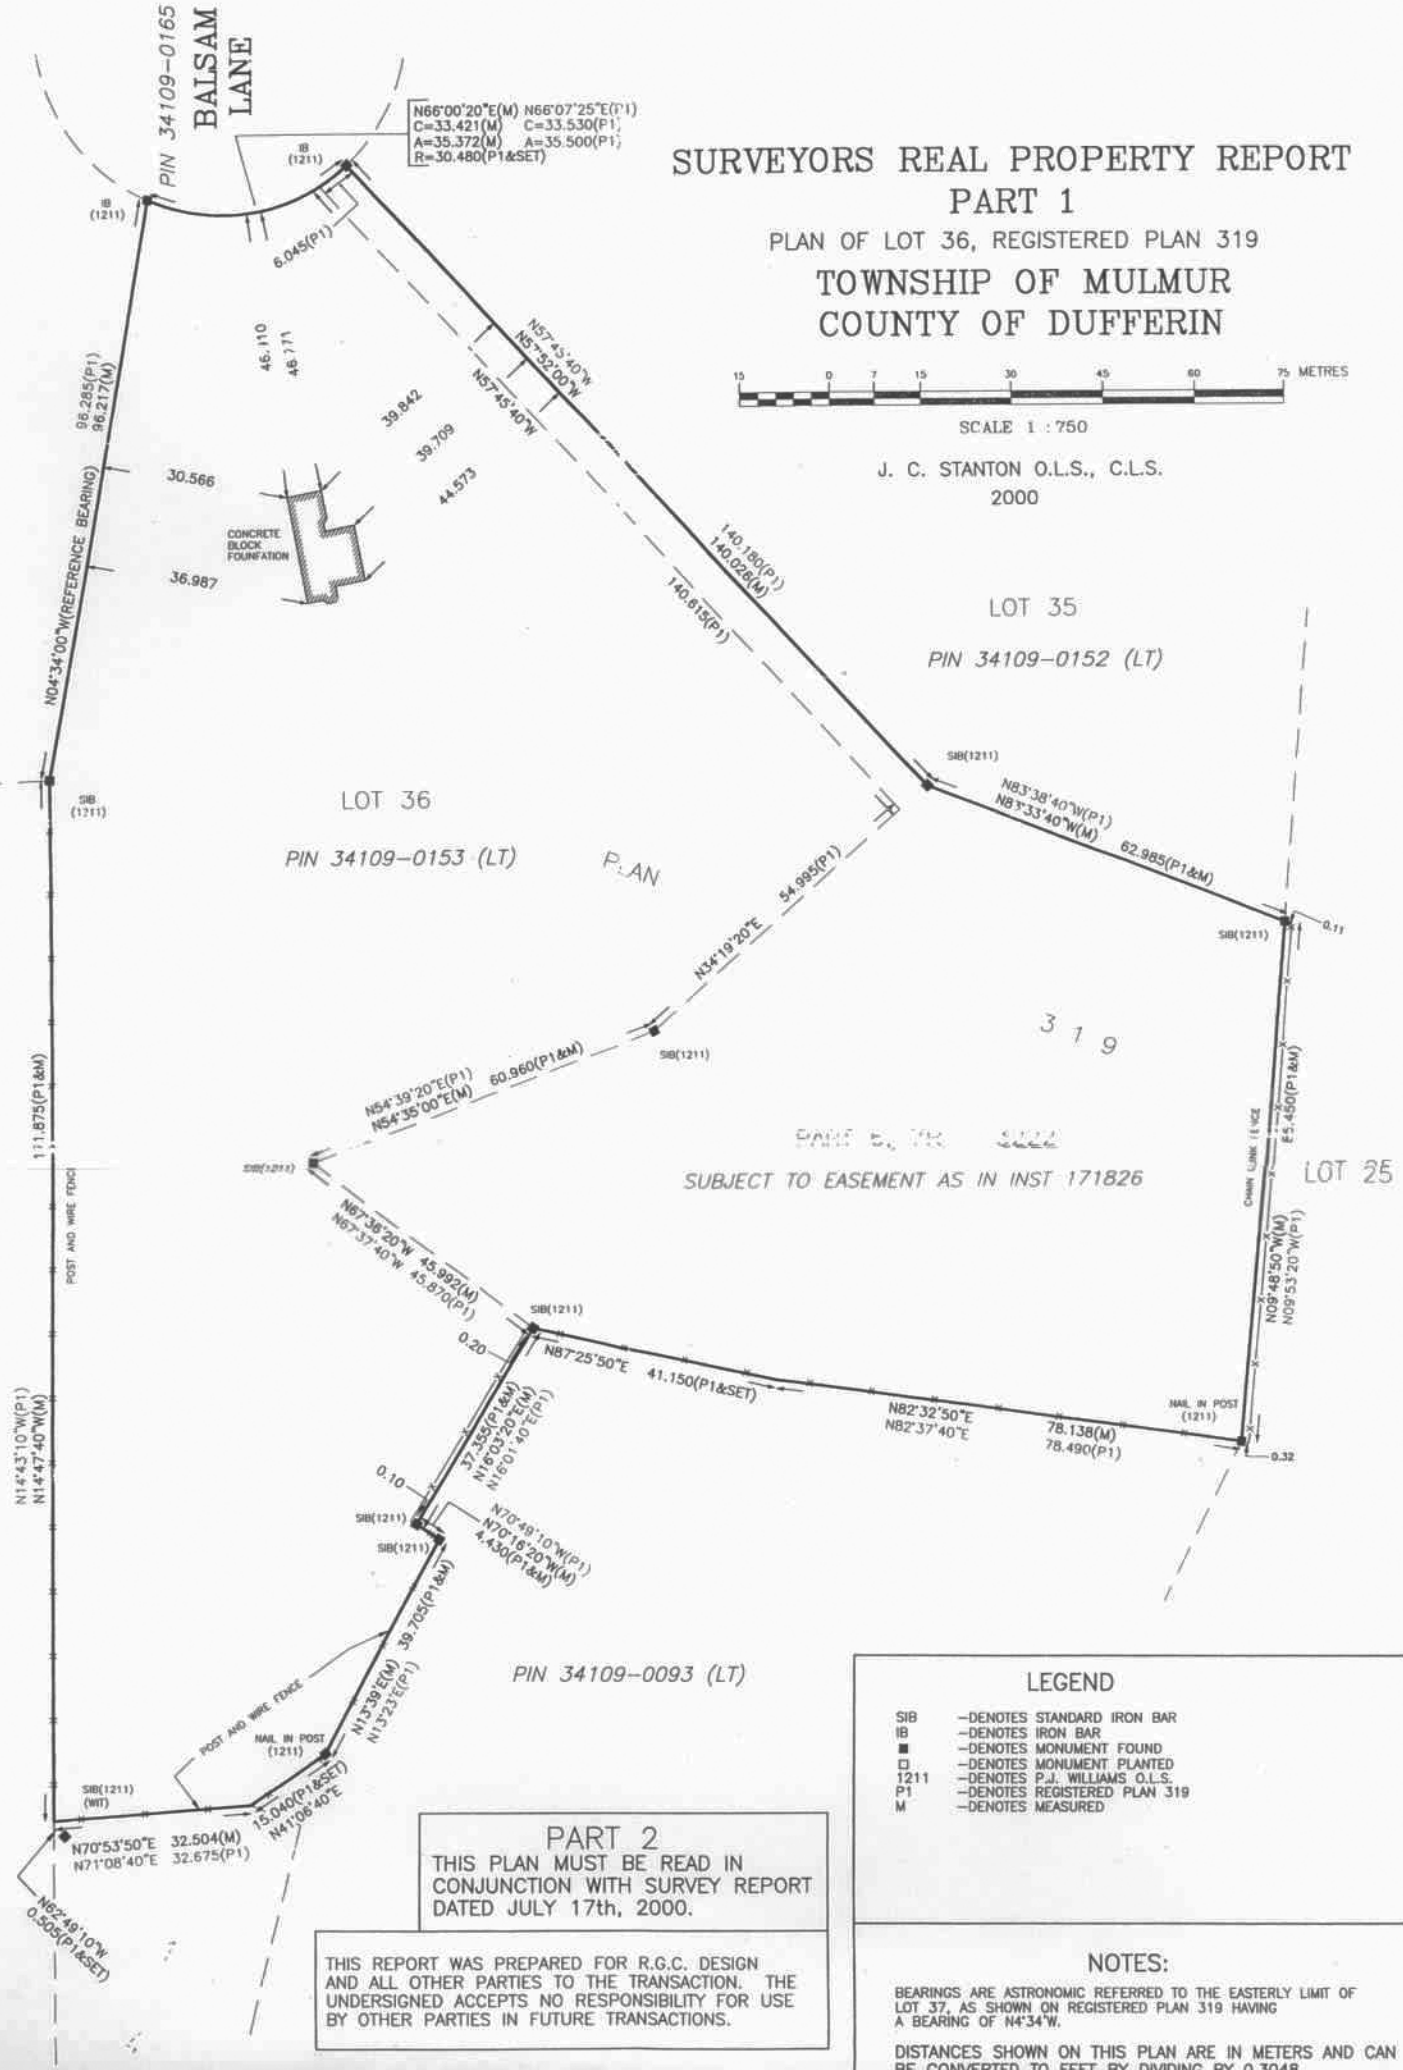

N66°00'20"E(M) N66°07'25"E(P1)
C=33.421(M) C=33.530(P1)
A=35.372(M) A=35.500(P1)
R=30.480(P1&SET)

SUBJECT TO EASEMENT AS IN INST 171826

THIS REPORT WAS PREPARED FOR R.G.C. DESIGN AND ALL OTHER PARTIES TO THE TRANSACTION. THE UNDERSIGNED ACCEPTS NO RESPONSIBILITY FOR USE BY OTHER PARTIES IN FUTURE TRANSACTIONS.